


PRODUCED BY AN AUTODESK EDUCATIONAL PRODUCT

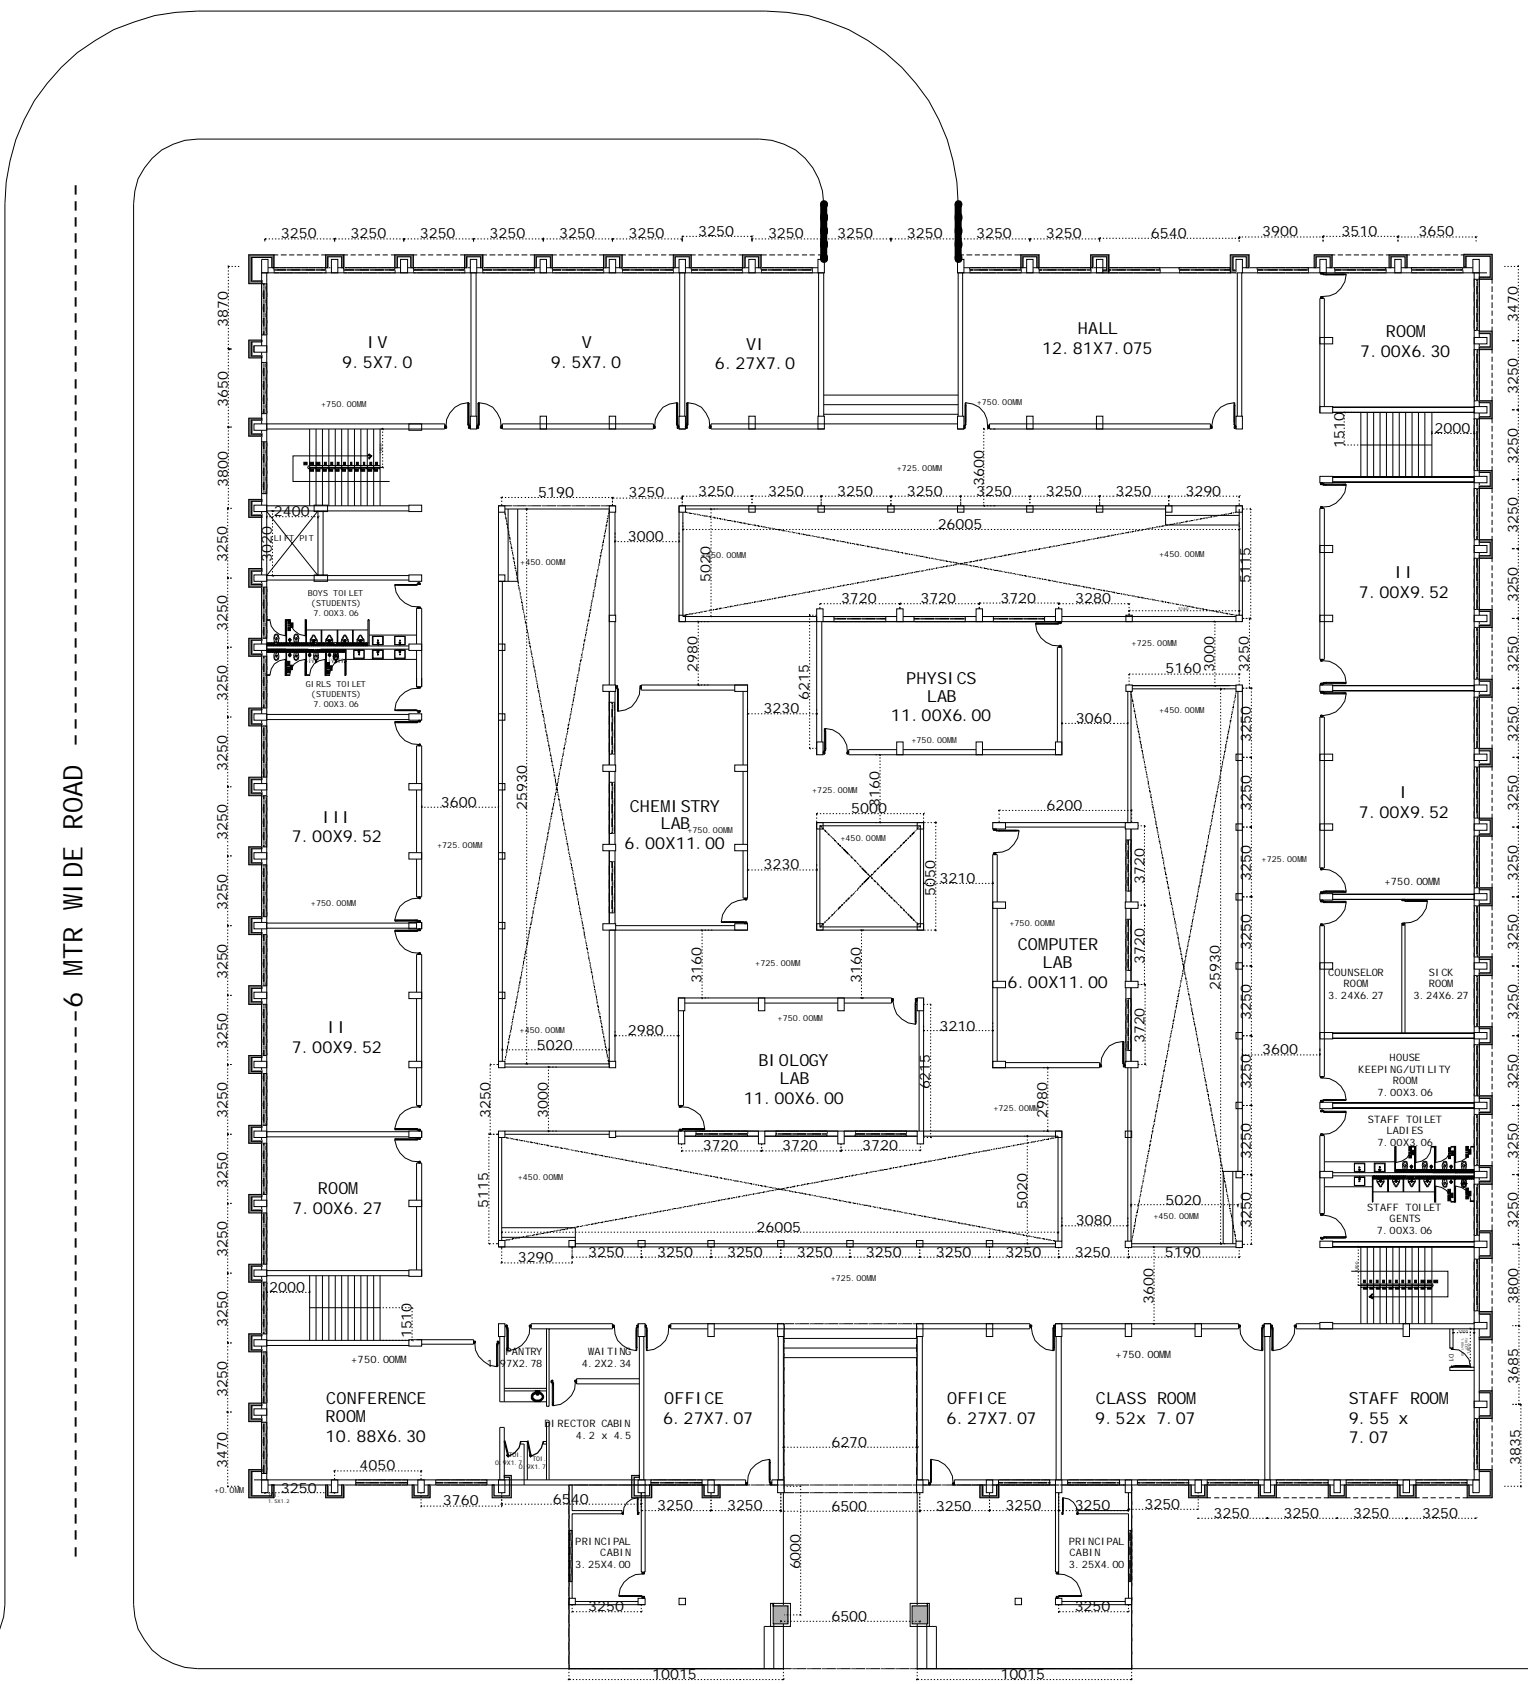


GROUND FLOOR PLAN

PROPOSED PLAN FOR MGM'S VIDYA ARANYAM SCHOOL, AT GANDHELI, AURANGABAD

REVISED DRAWING		
R.NO.	DATE	DESCRIPTION
R1	28/02/2018	ENTRANCE RELOCATE
R2		

INSTRUCTIONS

1. ALL DIMENSIONS ARE IN MILLIMETERS.
2. ONLY WRITTEN DIMENSIONS ARE TO BE FOLLOWED
3. FLOOR TO FLOOR HEIGHT IS 3.3M REPORT DISCREPANCIES, IF ANY TO THE ARCHITECT BEFORE COMMENCEMENT OF WORK ON SITE.
4. DO NOT SCALE THIS DRAWING.
5. READ THIS DRAWING IN CONDUCTION WITH R.C.C. DETAILS.
6. ALL EXTERNAL WALLS ARE OF 230MM THK. INTERNAL WALLS 115MM TH. UNLESS OTHERWISE MENTIONED.

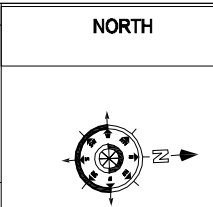

MGM CONSTRUCTION				
MGM CAMPUS, N-5 CIDCO				
AURANGABD				
PHONE- 02406601294				
DATE	SCALE	DEALT	CHECKED	DWG